


Plan de amplasament si delimitare a imobilului

Scara 1:500

Nr. cadastral	Suprafata masurata a imobilului (mp)	Adresa imobilului
500		EXTRAVILAN:UAT:MIHAL KOGALNICEANU, T11 / AT025/1
Carte funciara nr.		Unitate Administrativ Teritoriala (UAT)
		MIHAL KOGALNICEANU

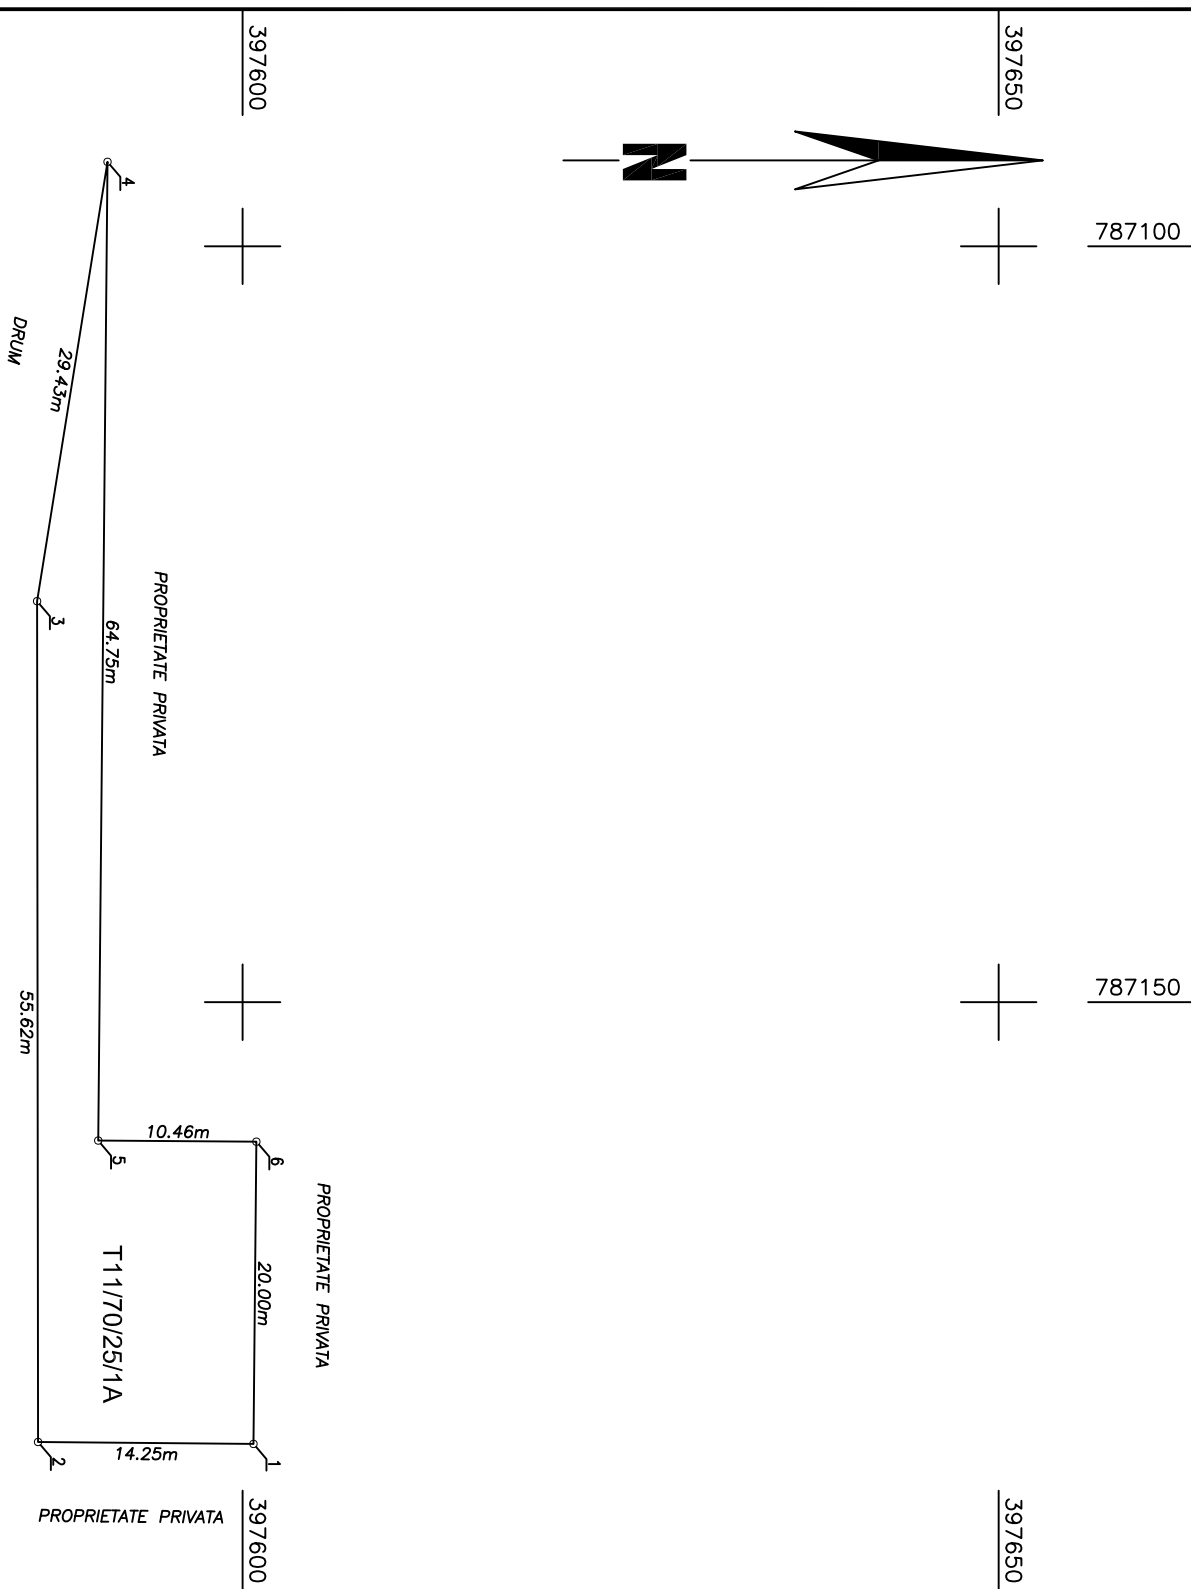

A. Date referitoare la teren		
Nr. parcela	Categorie de folosinta	Suprafata (mp)
70/25/1	A	500
Total		500

B. Date referitoare la constructii		
Cod	Destinatia	Supraf. construita la sol (mp)
Total		

Suprafata totala masurata a imobilului = 500 mp
Suprafata din act = 500 mp

<p>Executant: ing. Mihalov Ionut Aut. RO-TL-F</p> <p>Aut. RO-TL-F , NR.0074</p> <p>Confirm executarea masuratorilor la teren, corectitudinea întocmirii documentatiei cadastrale si corespondenta acesteia cu realitatea din teren</p> <p>Semnatura</p> <p>Data: 26.02.2025</p>	<p>Inspector</p> <p>Confirm atribuirea numarului cadastral si introducerea imobilului in sistemul integrat de cadastru si carte funciara</p> <p>Semnatura</p>
---	---